

ACABAMENTOS
PISO
PAREDE
TELO
TABELA DE PEÇAS SANITÁRIAS
NOTAS

















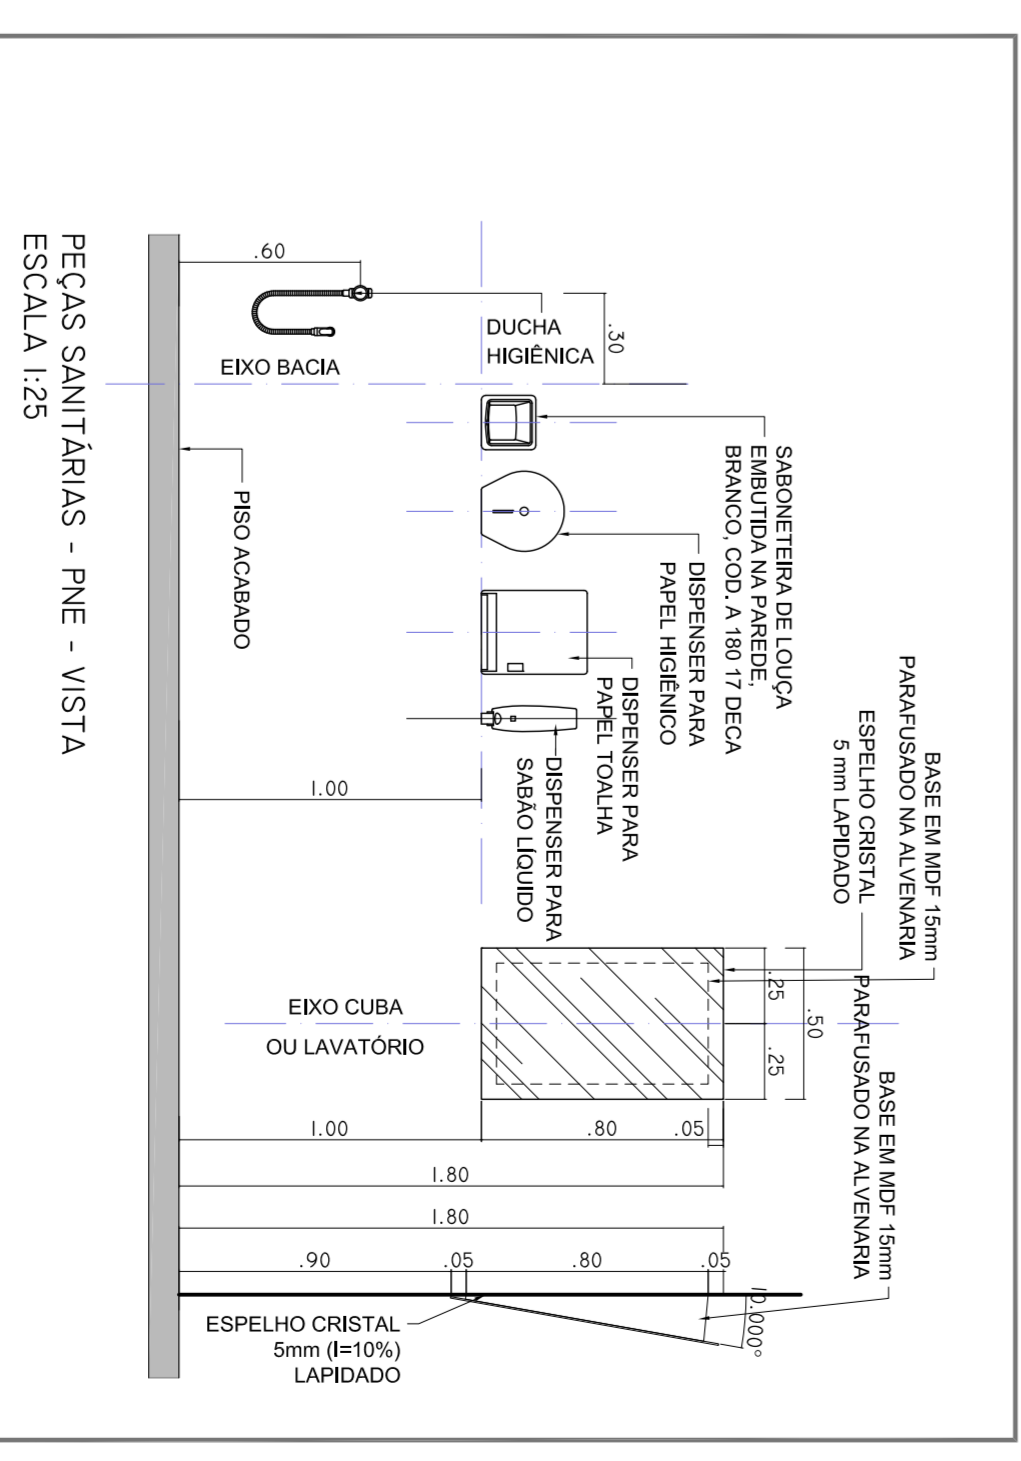


Table with 2 columns: Item, Description, and Value. Lists quantities for WC, BOX, and various floor types (3rd, 4th, 5th, 6th, 7th, 8th floors).

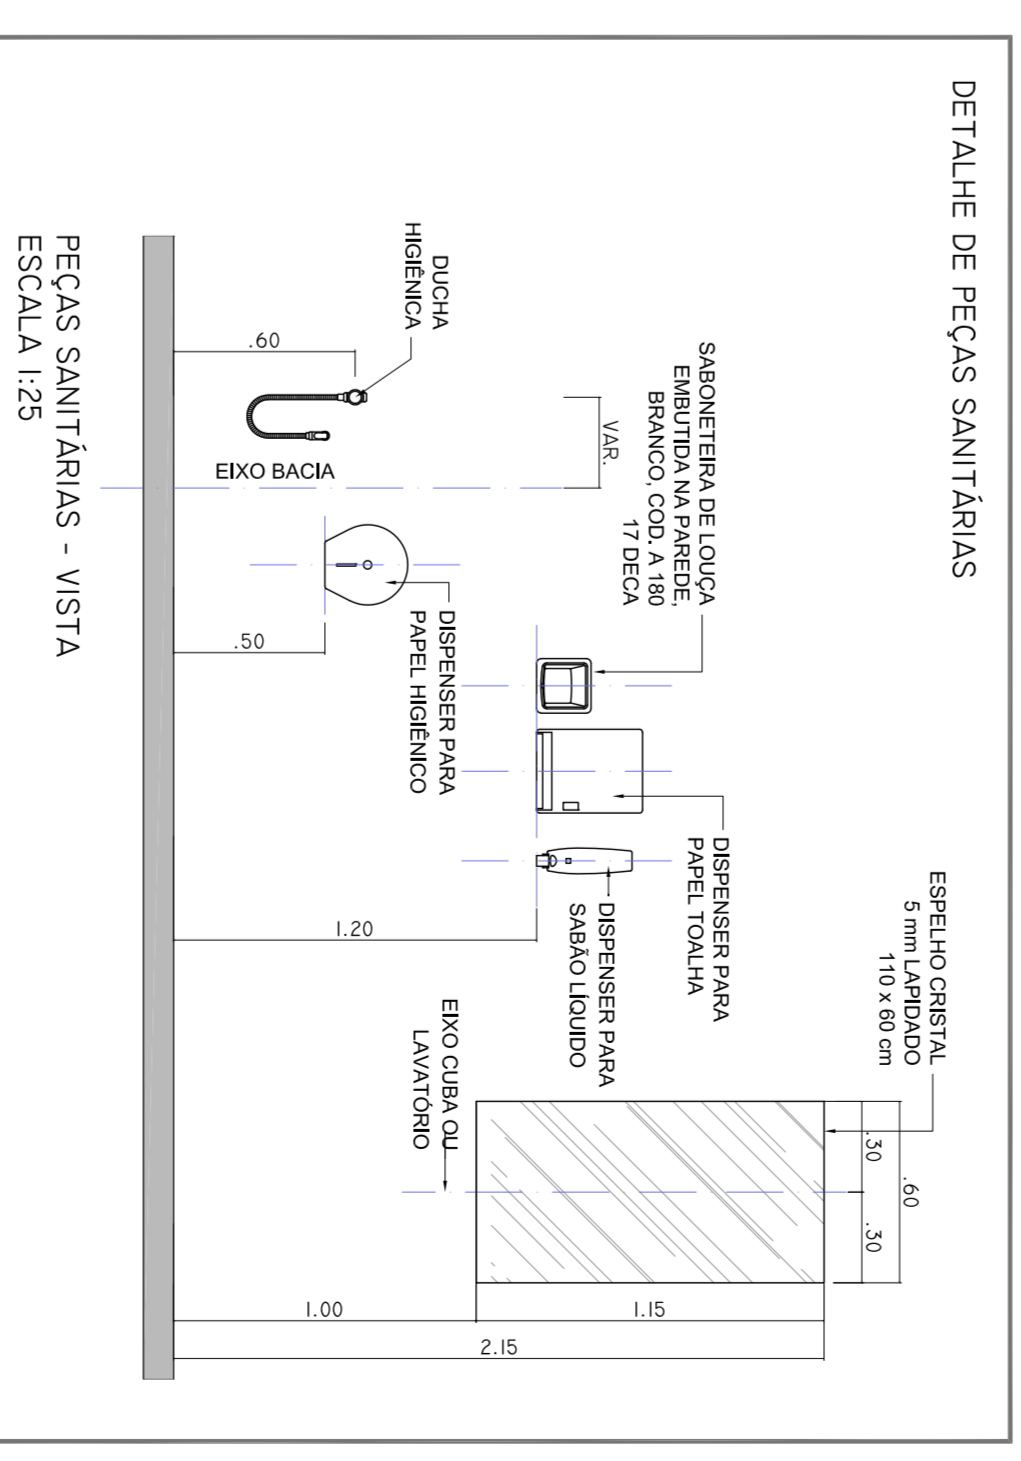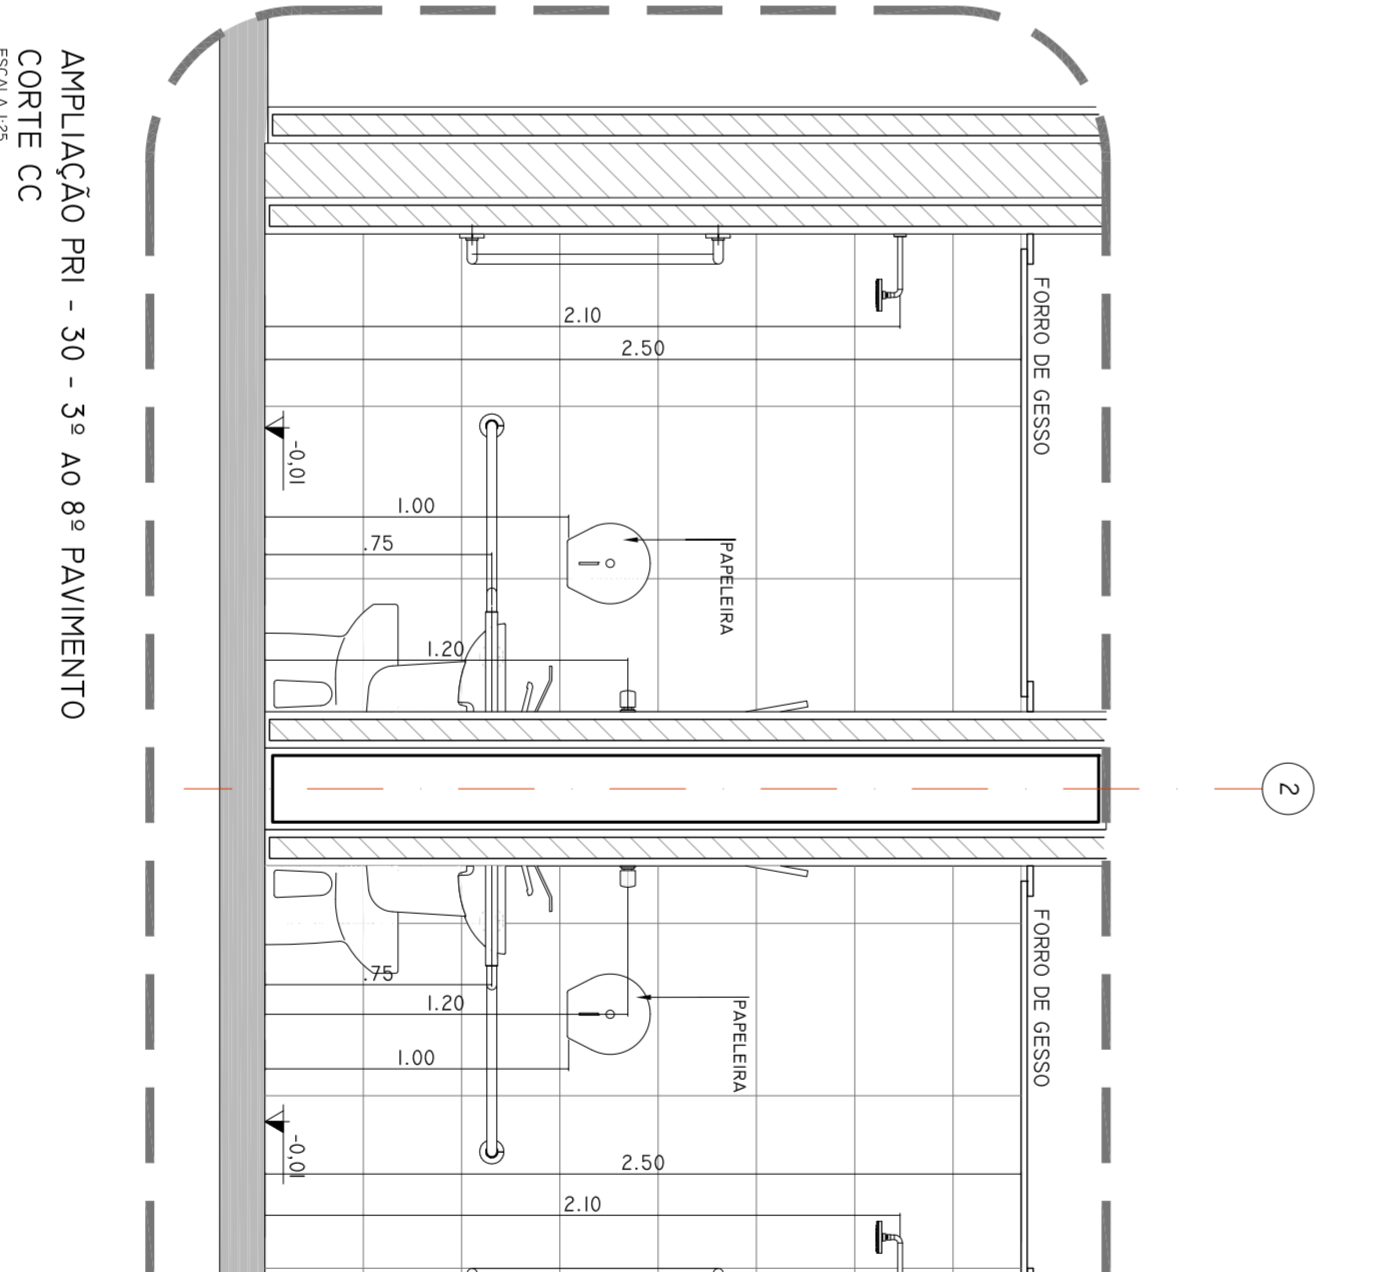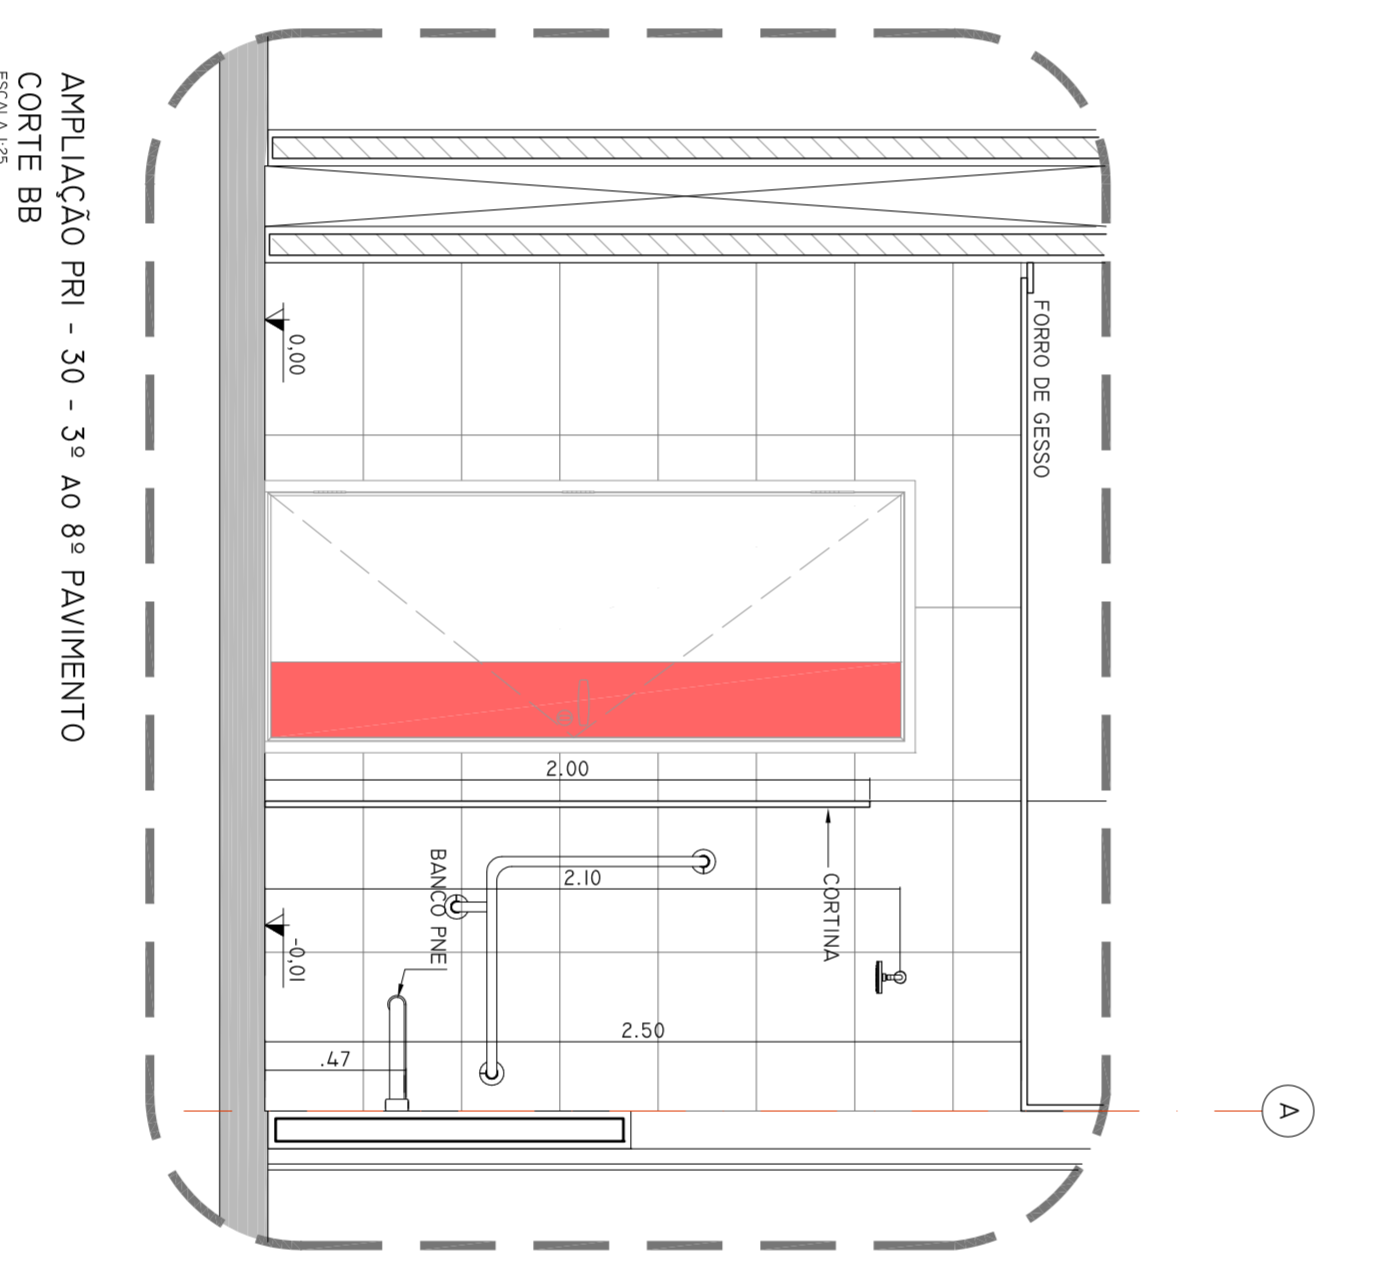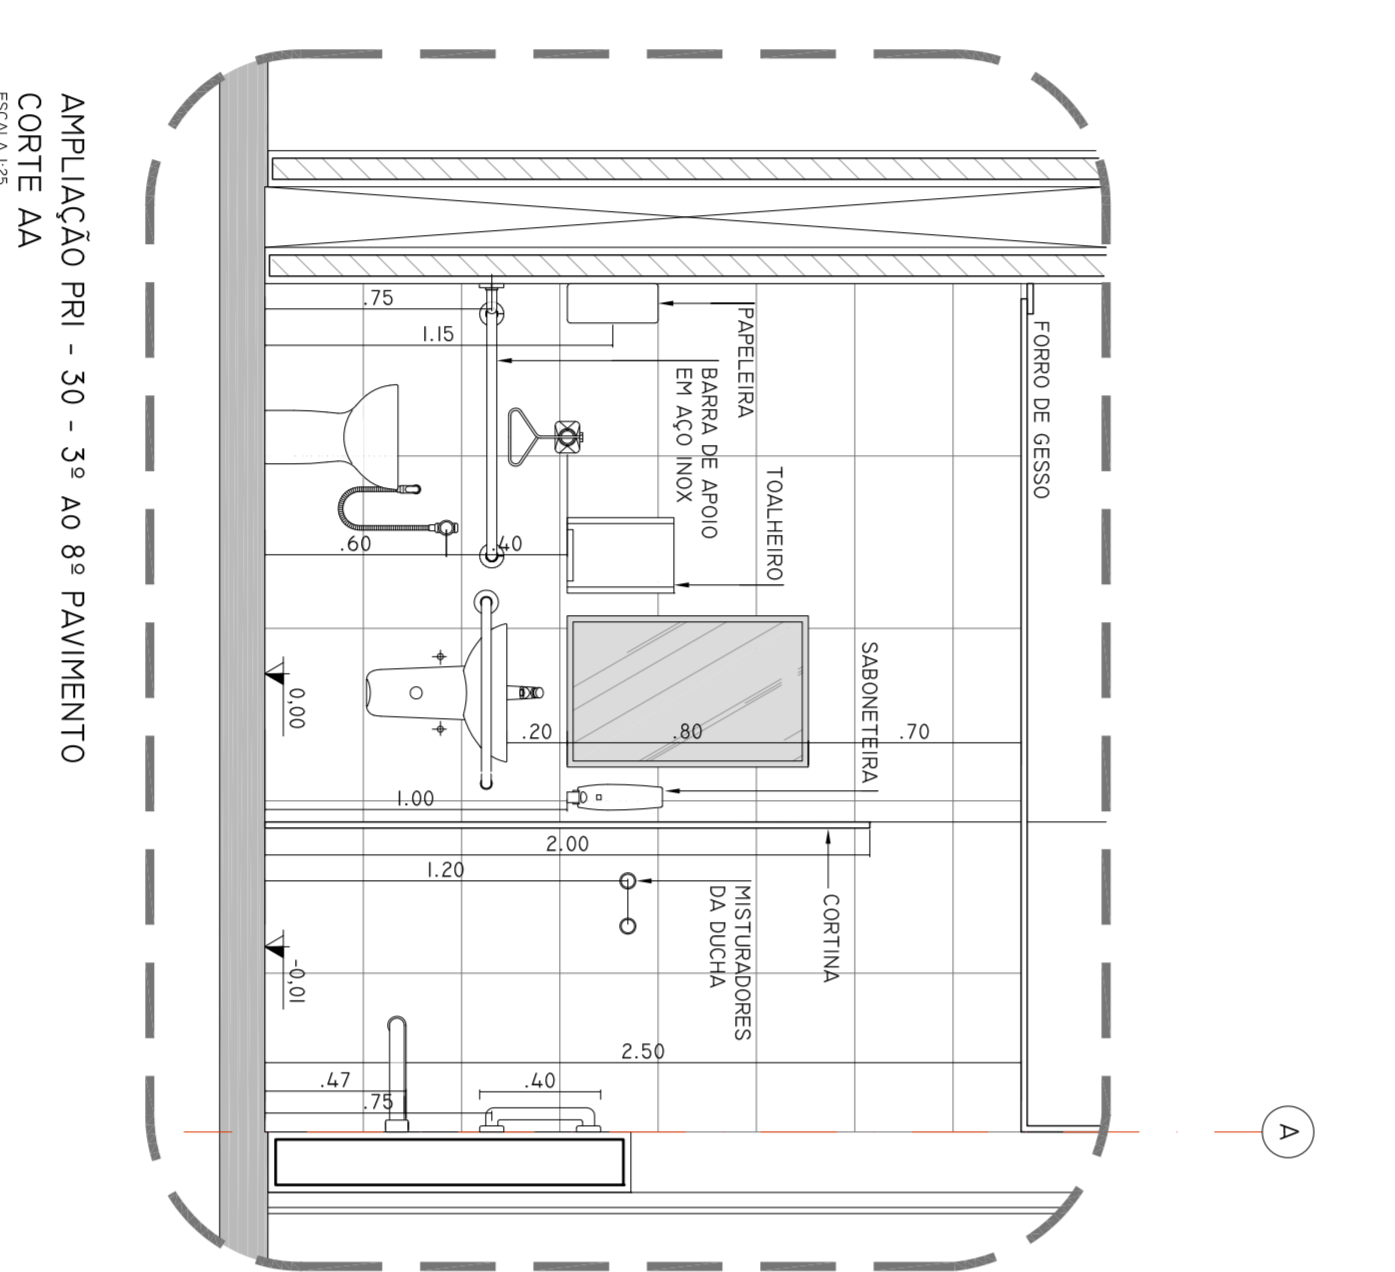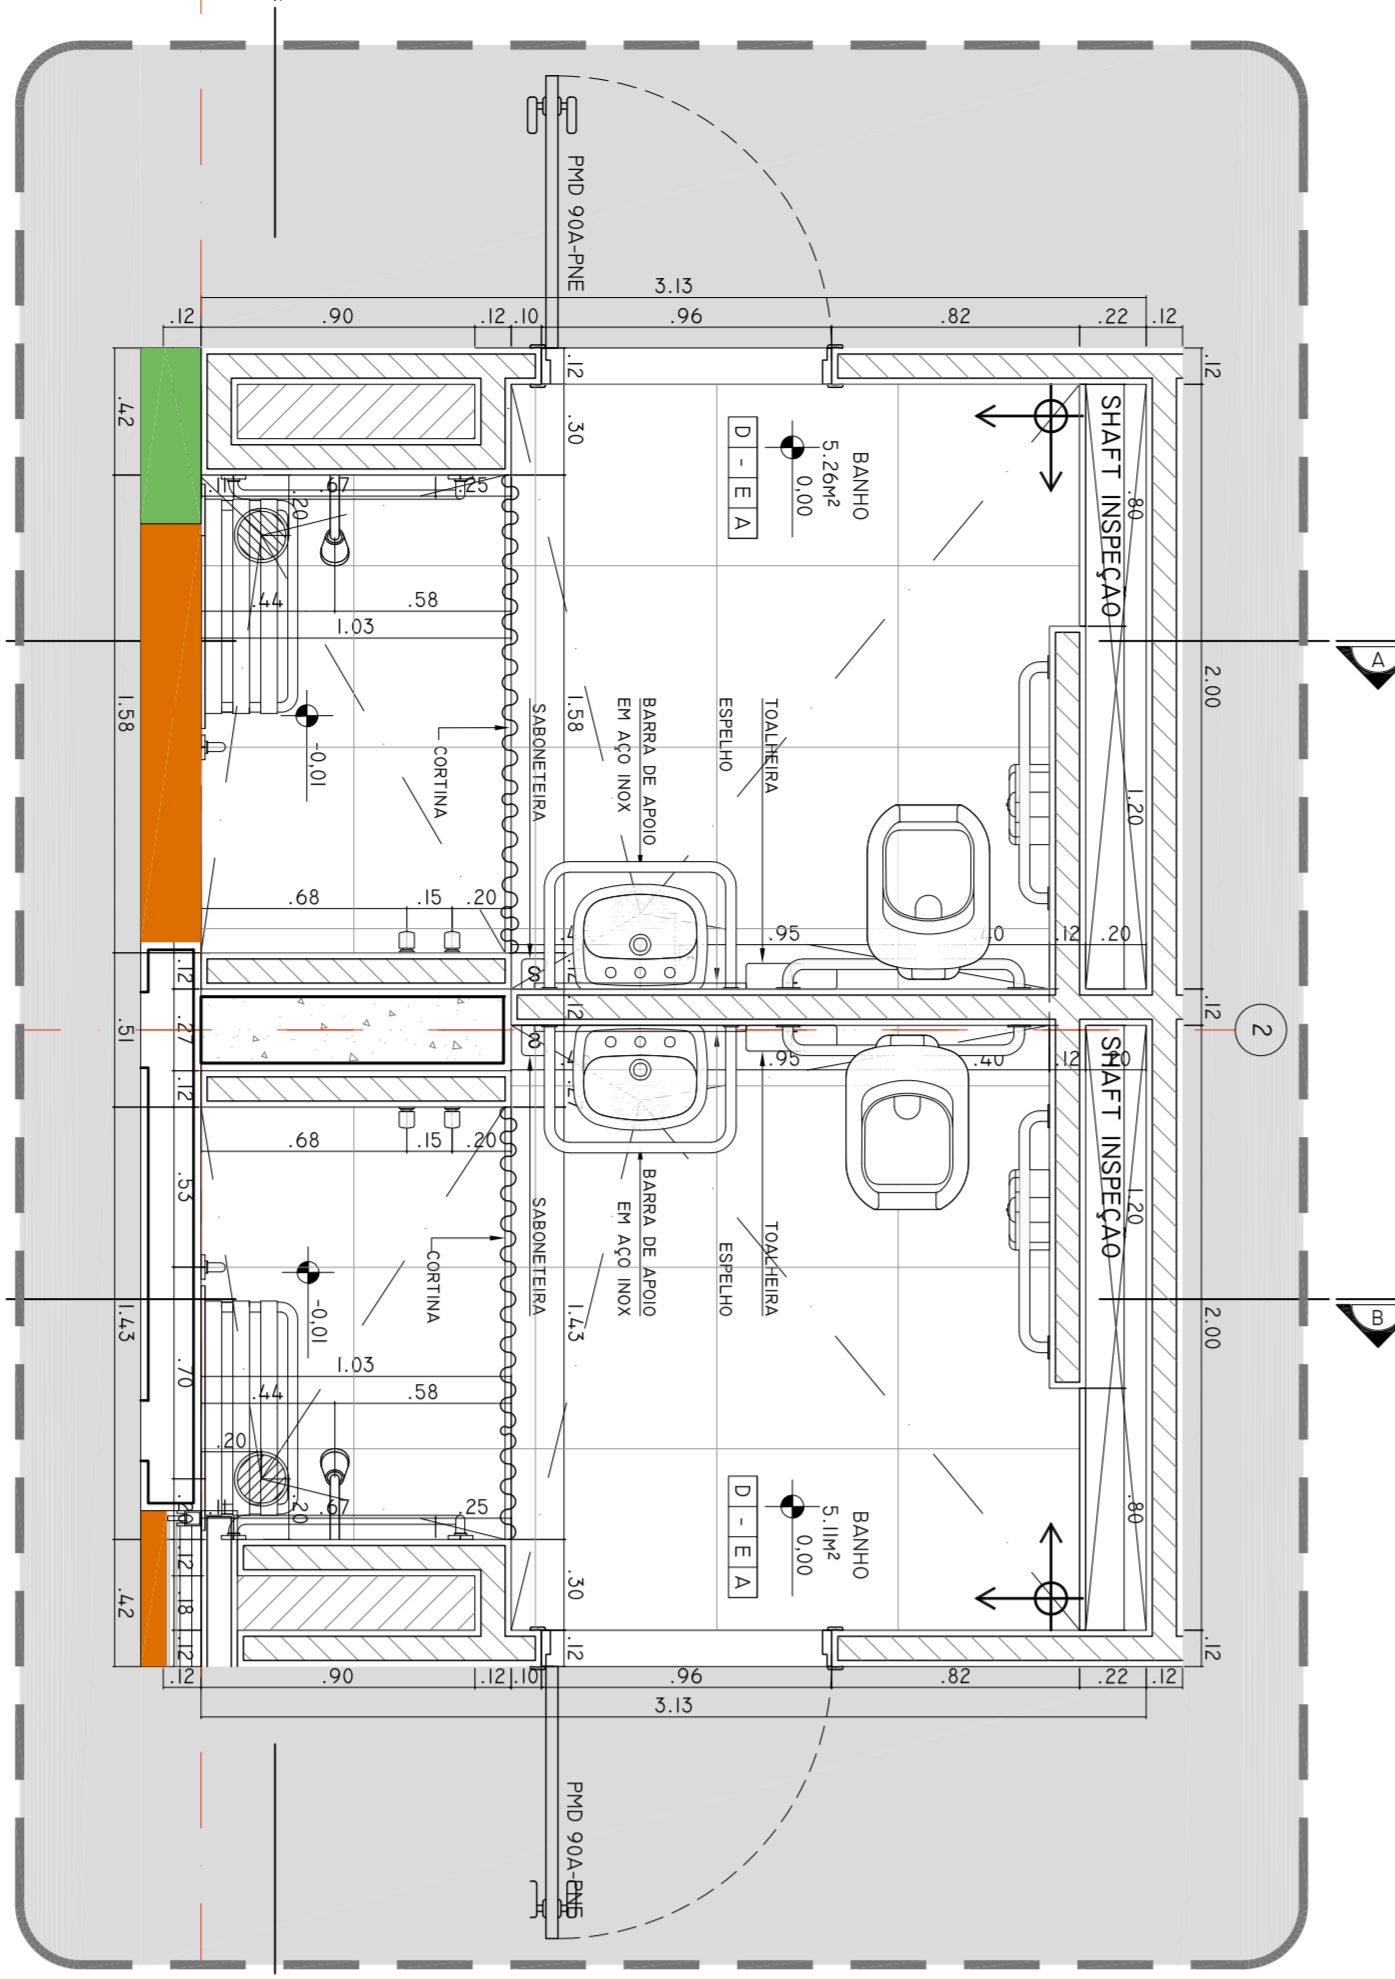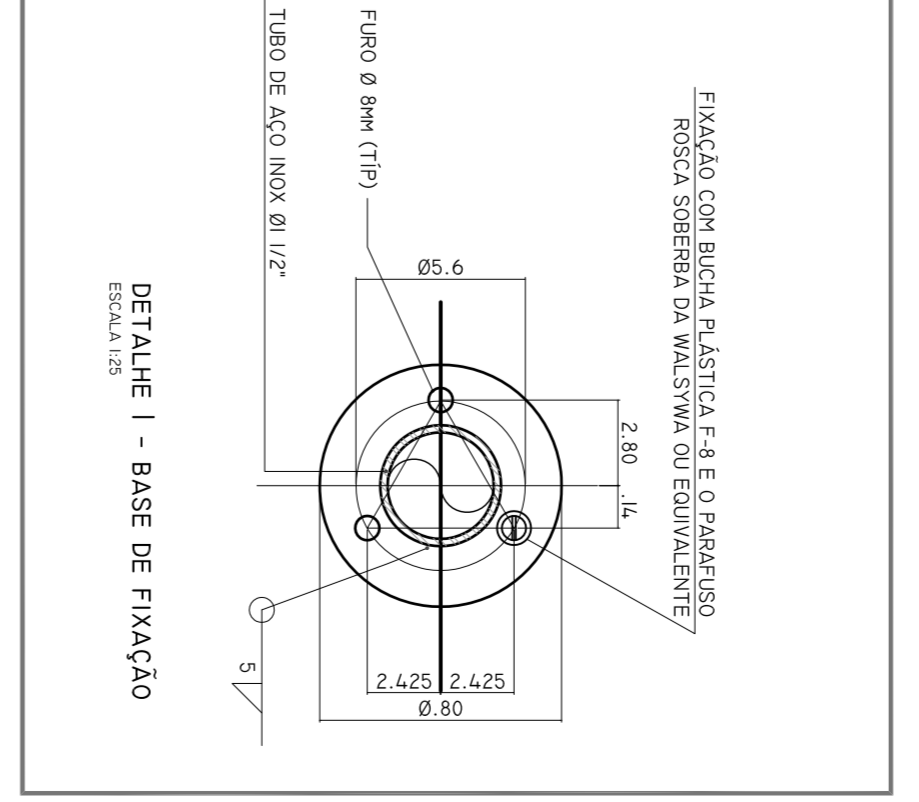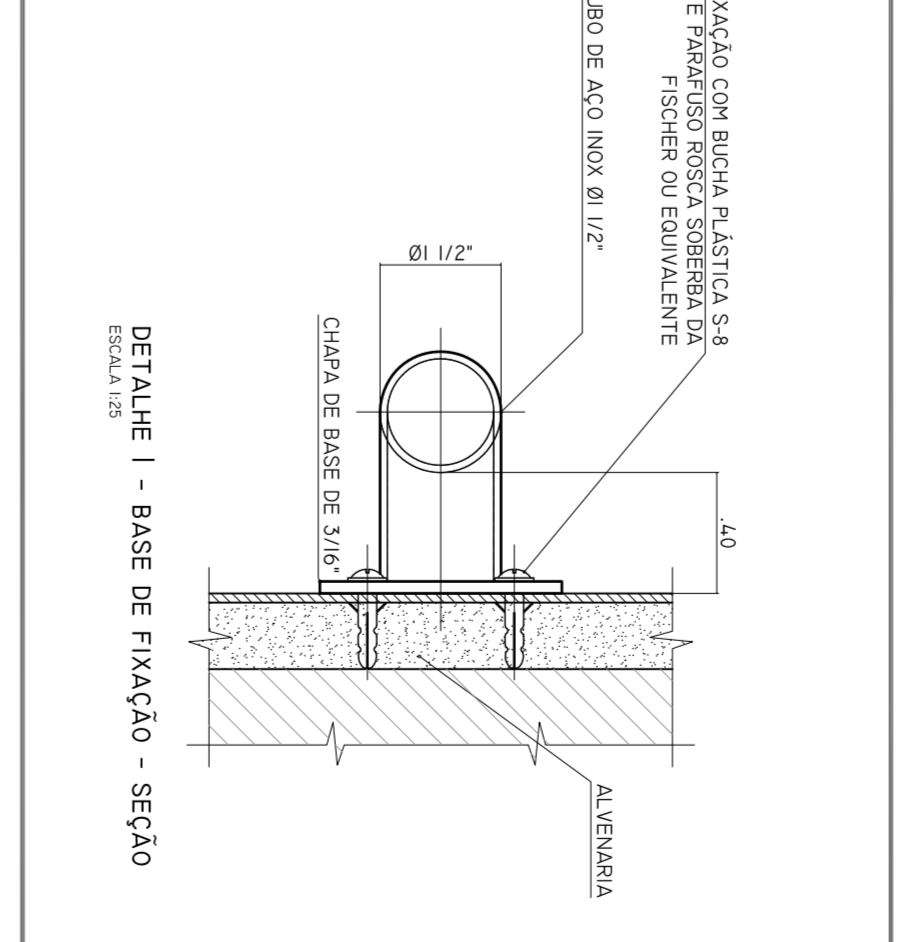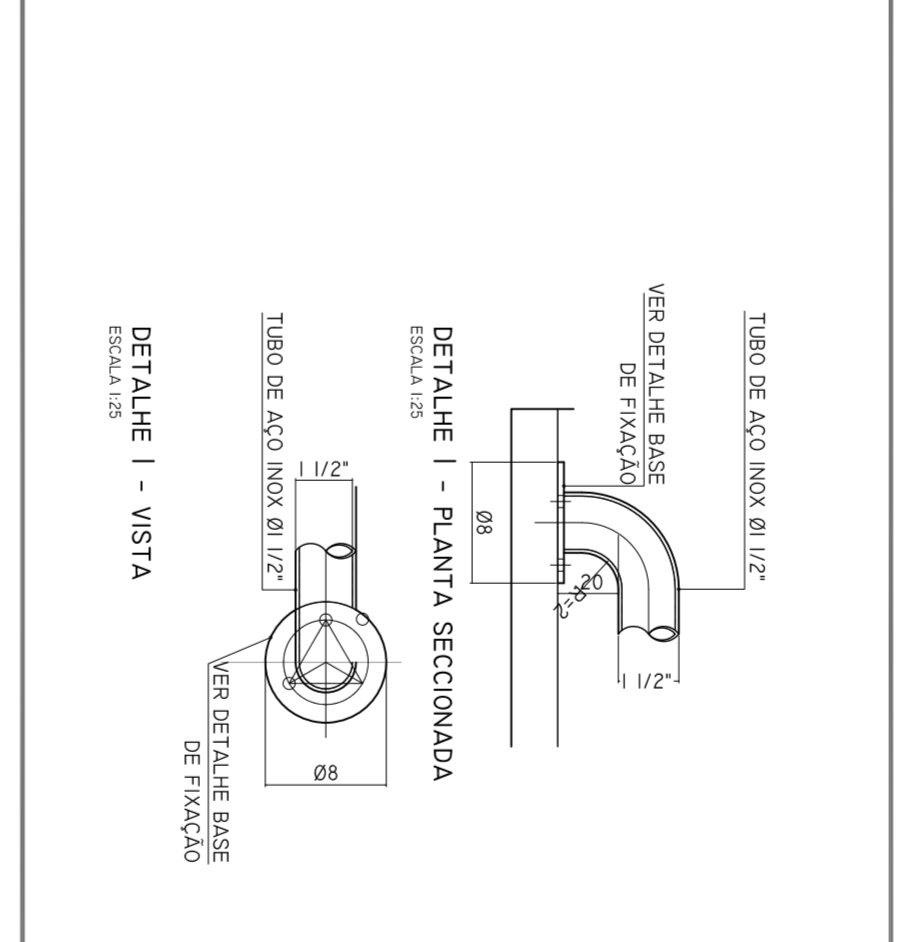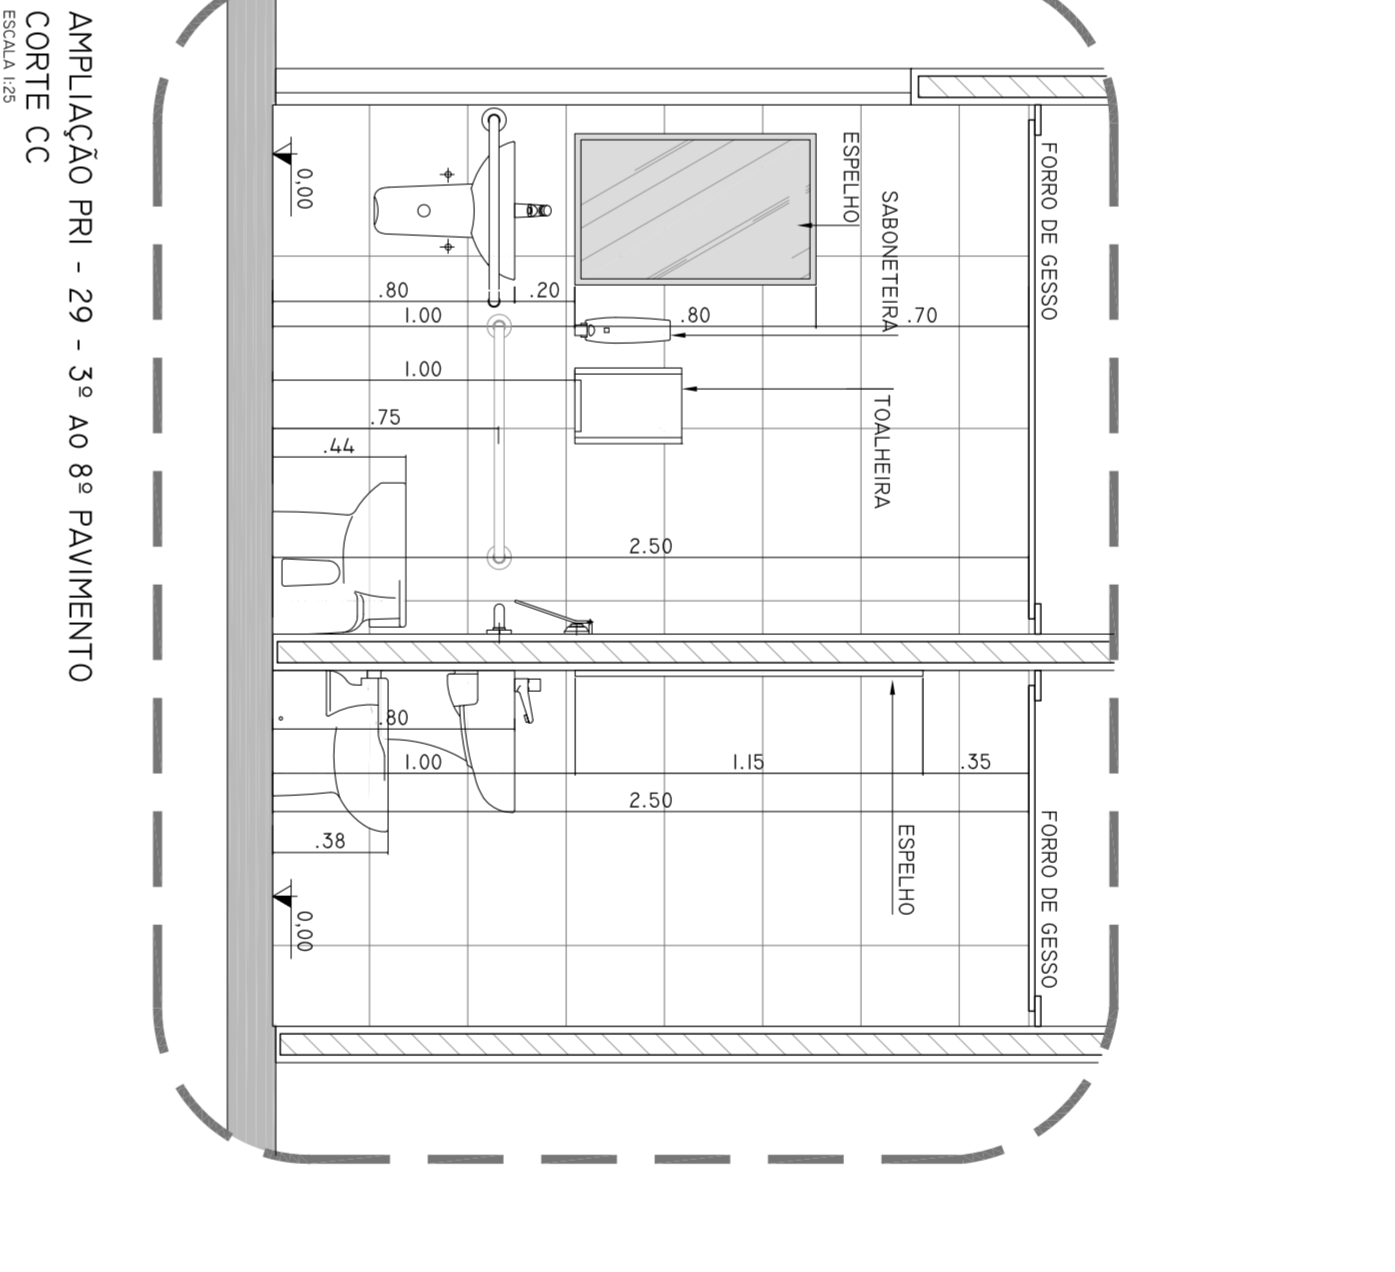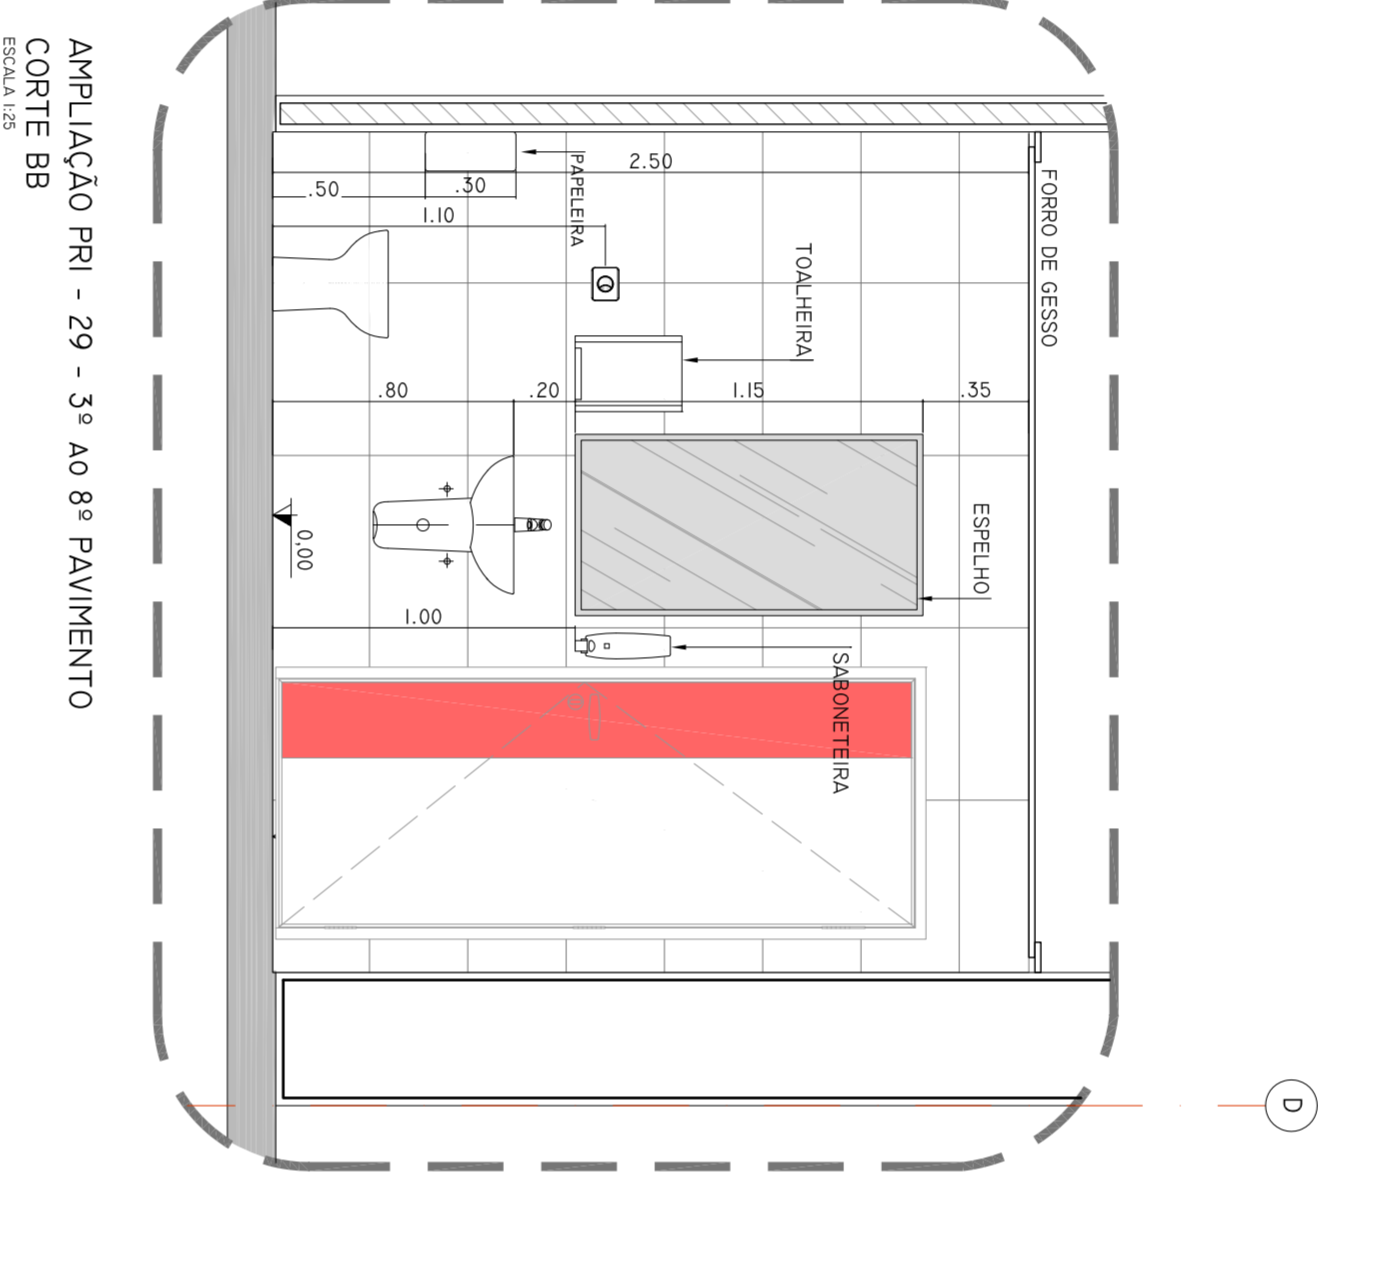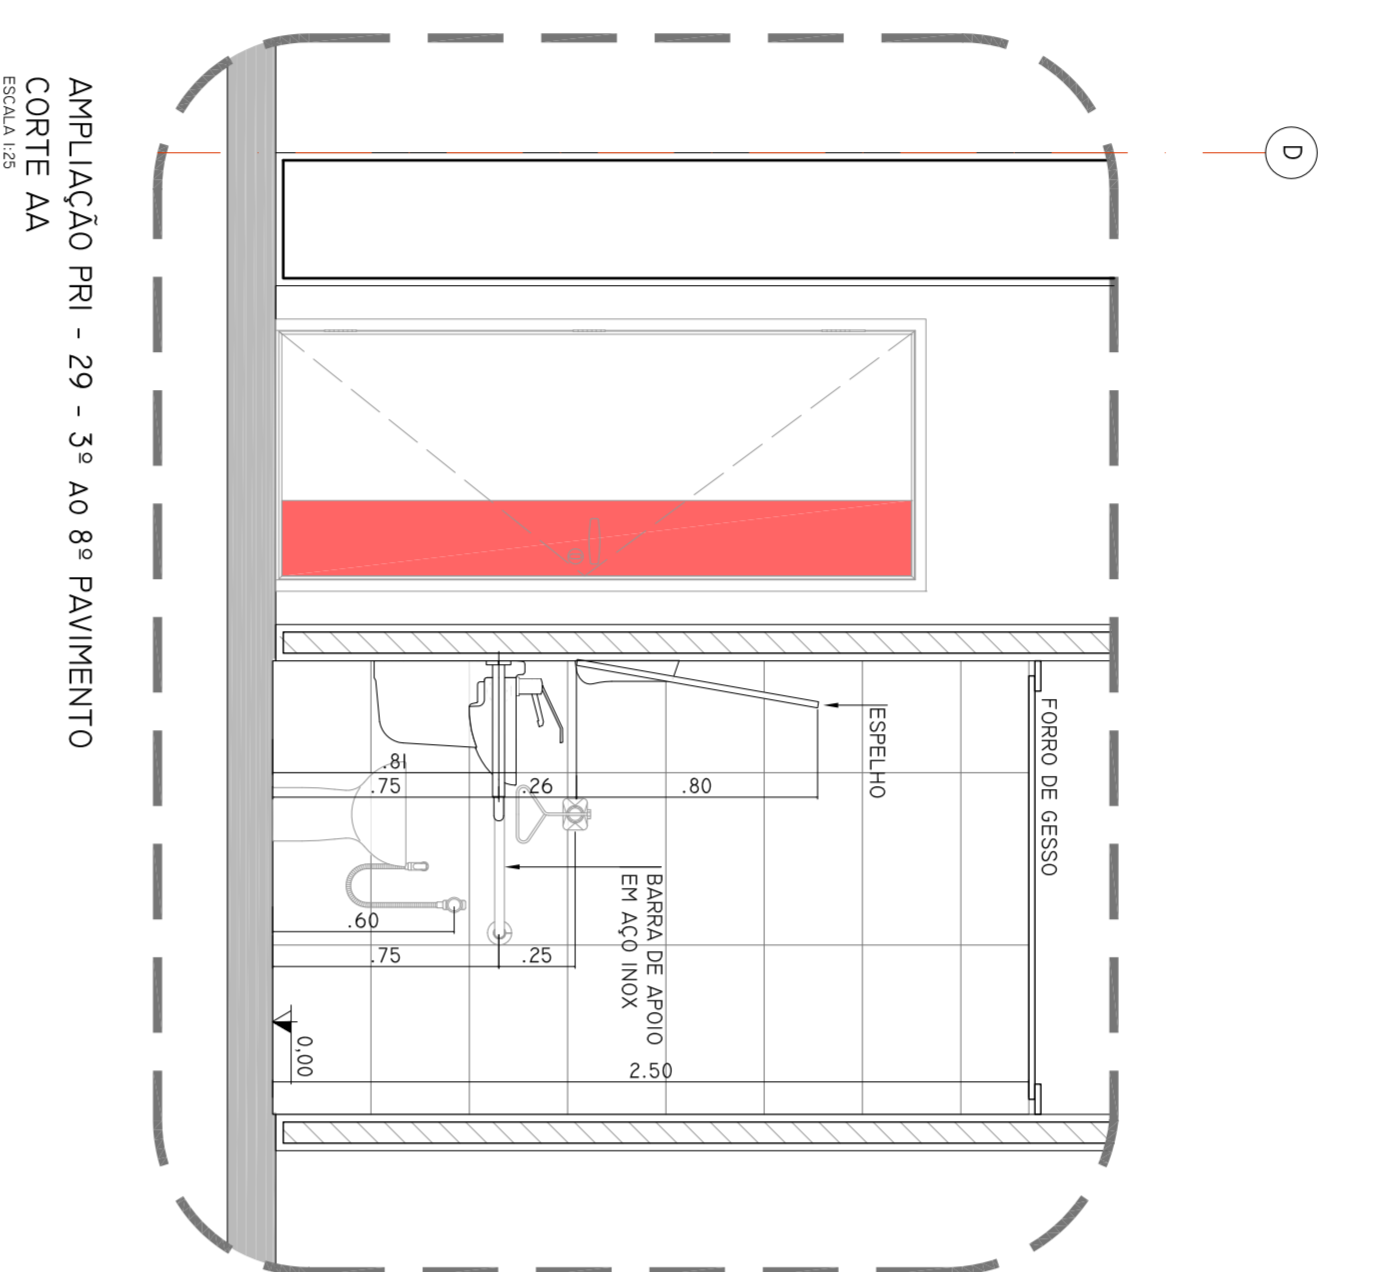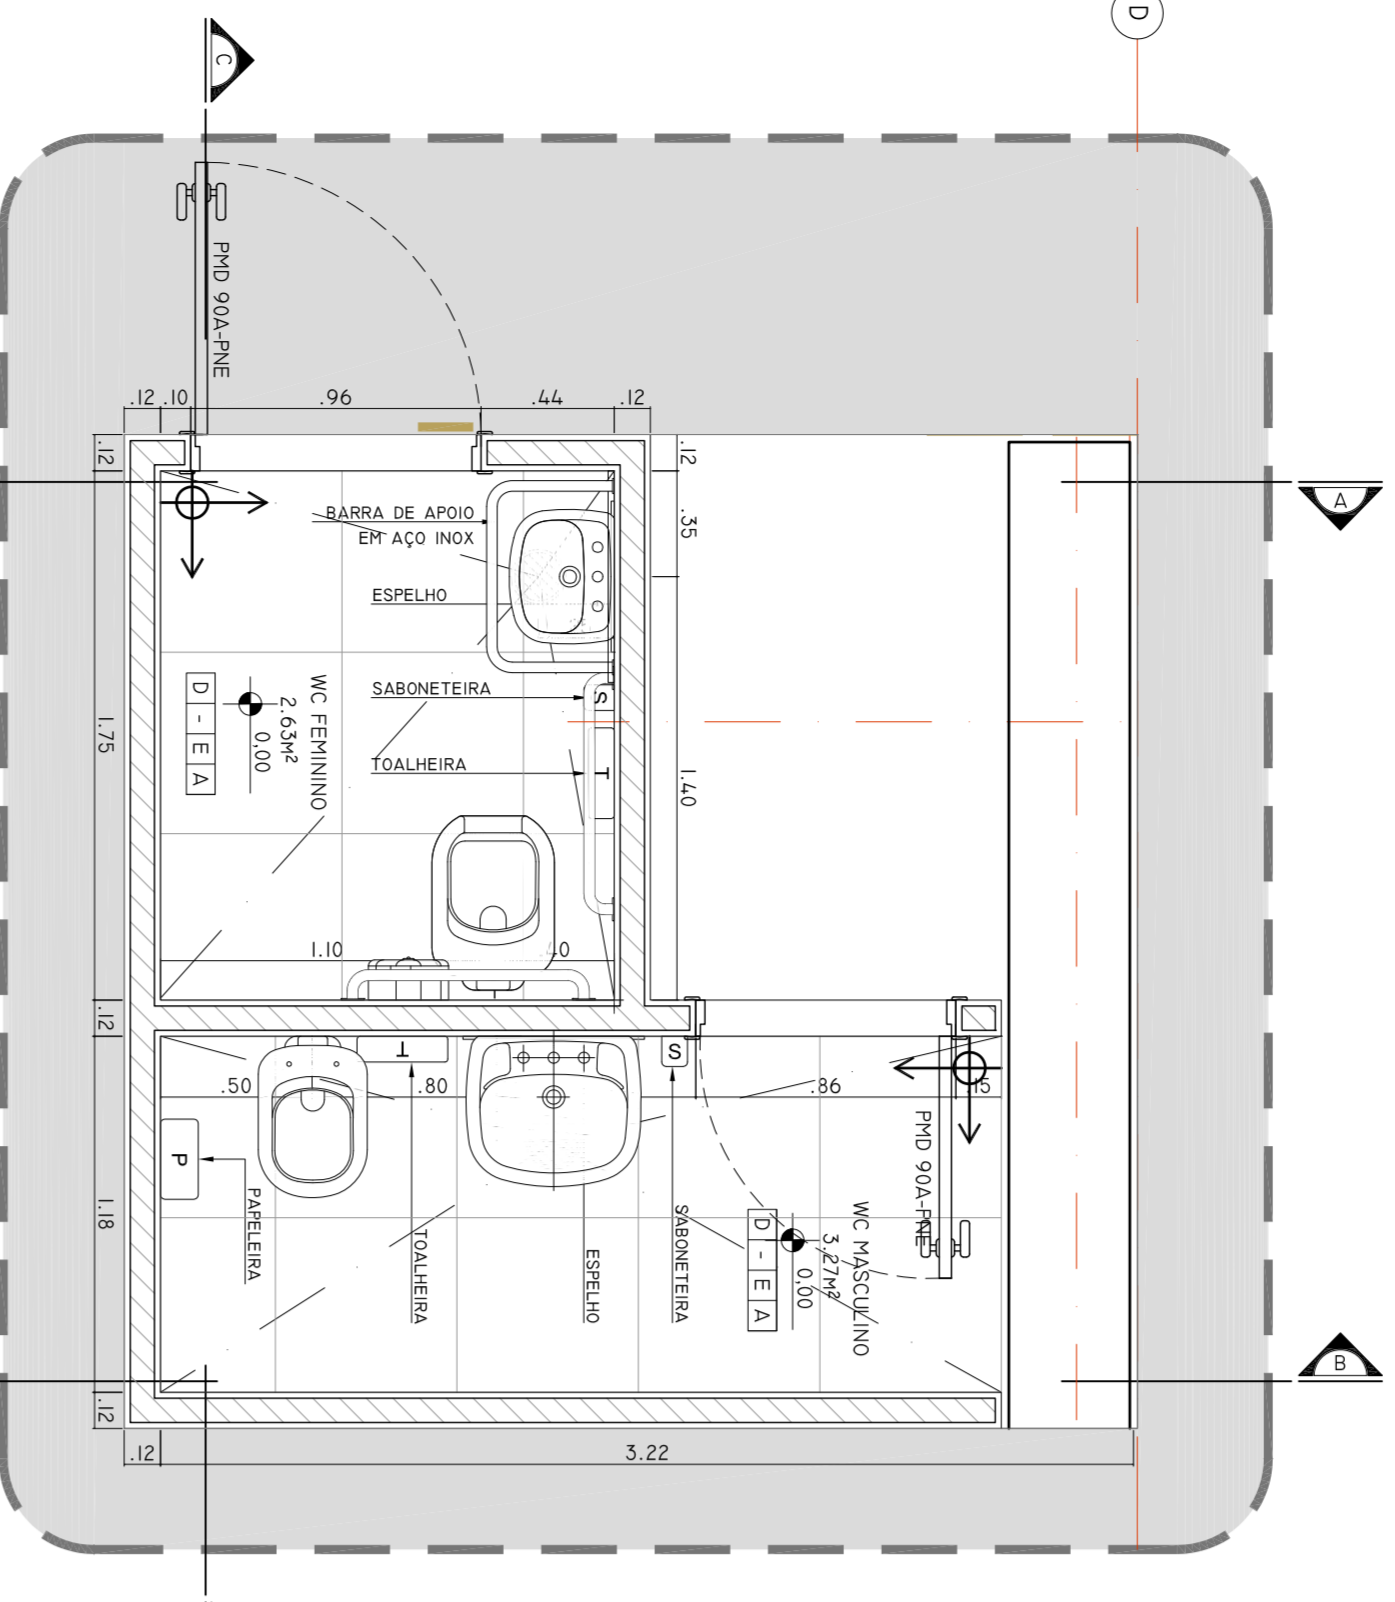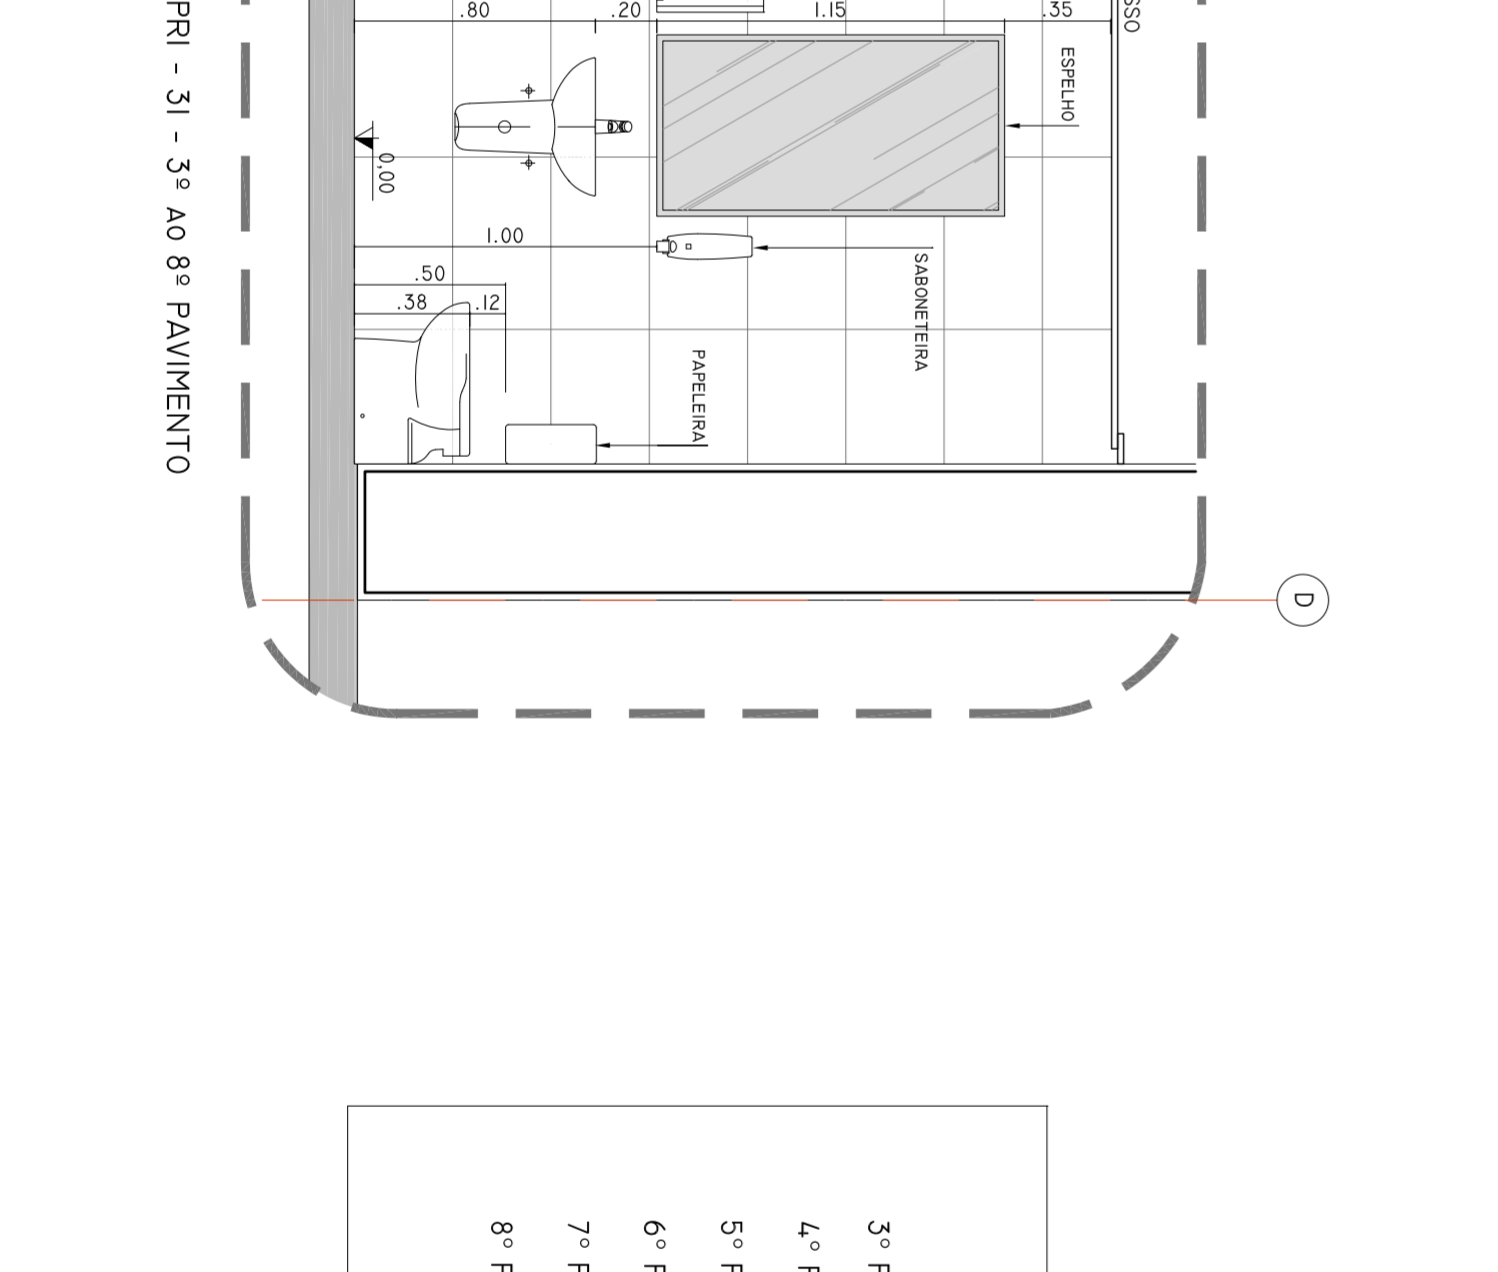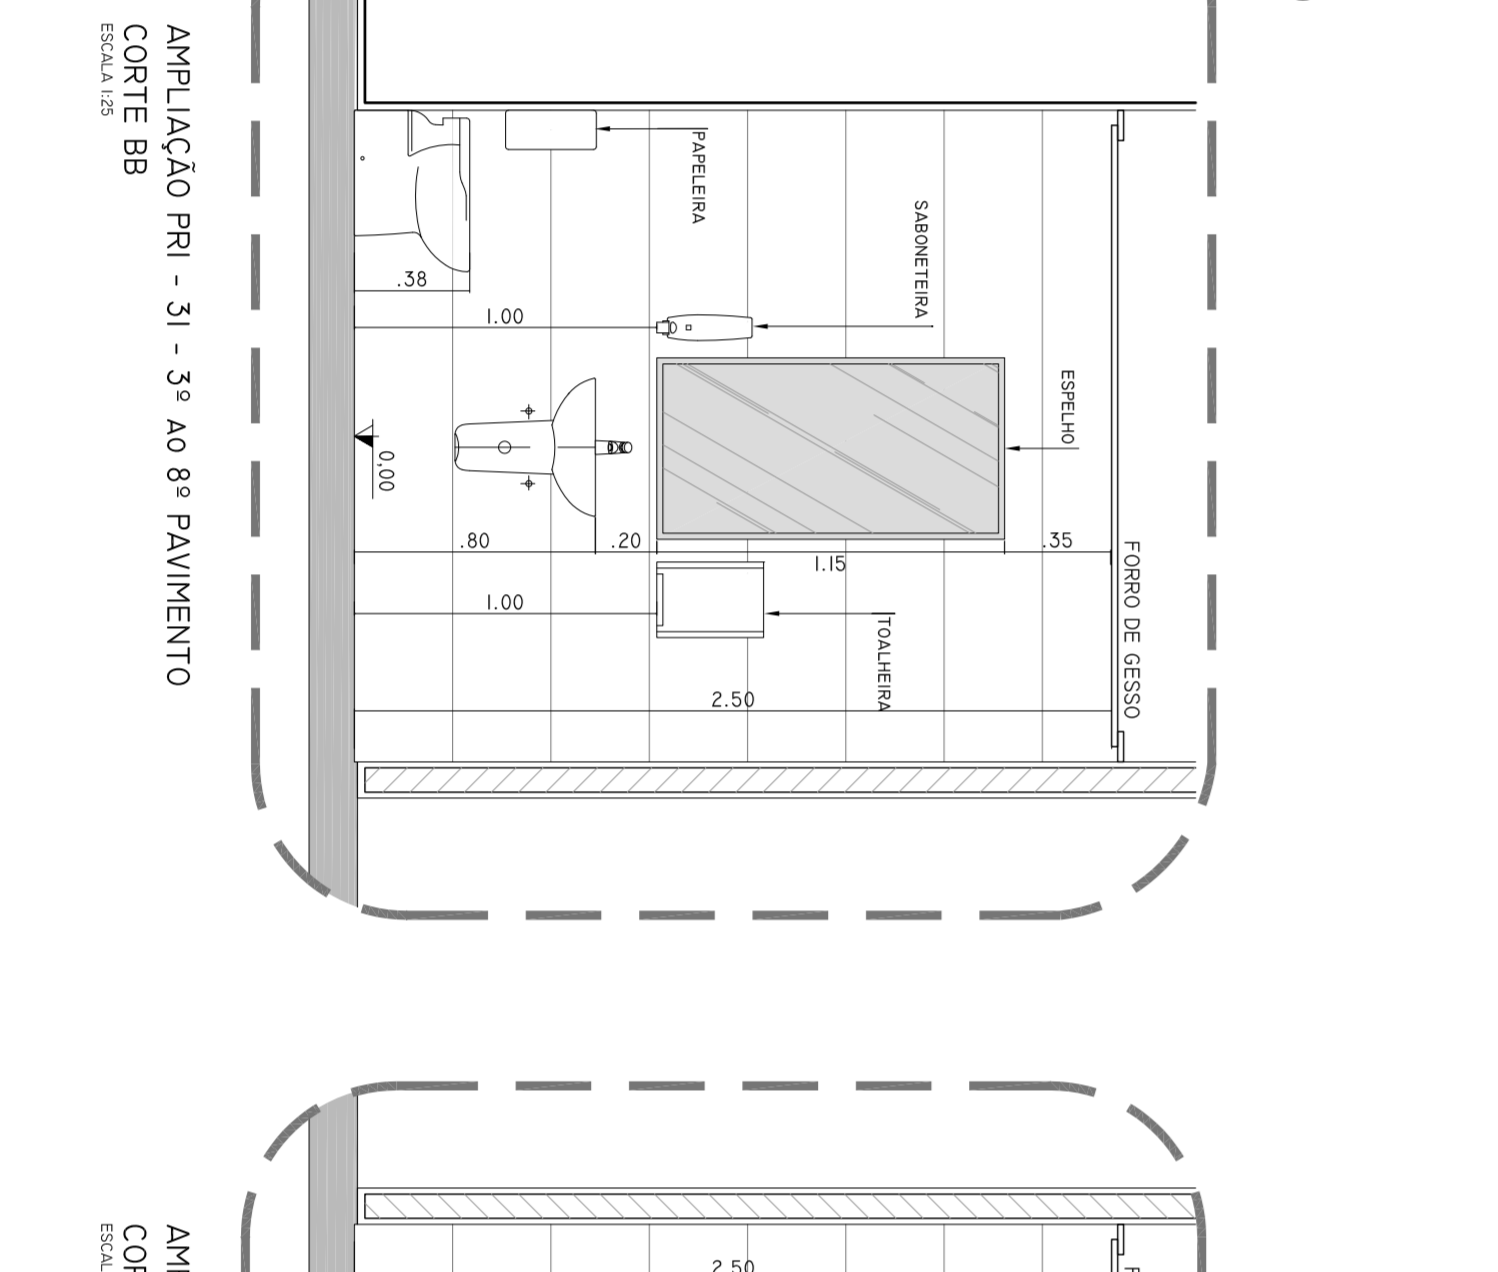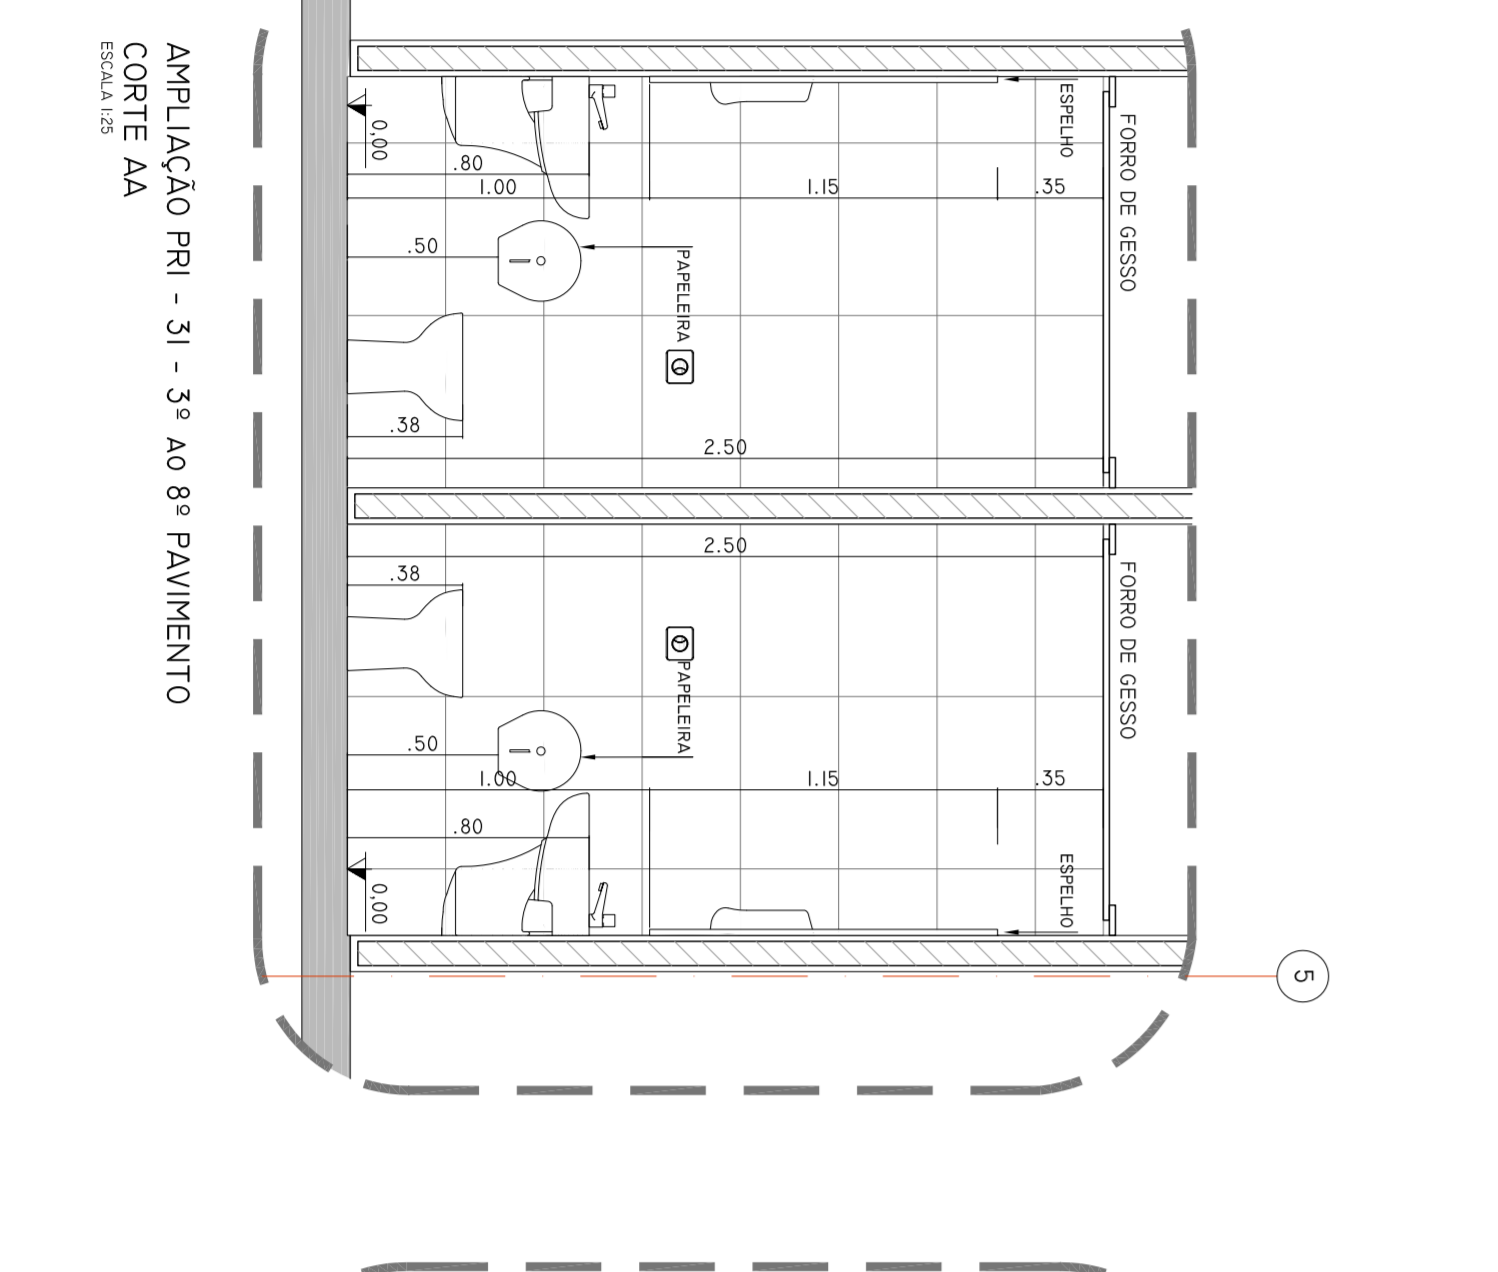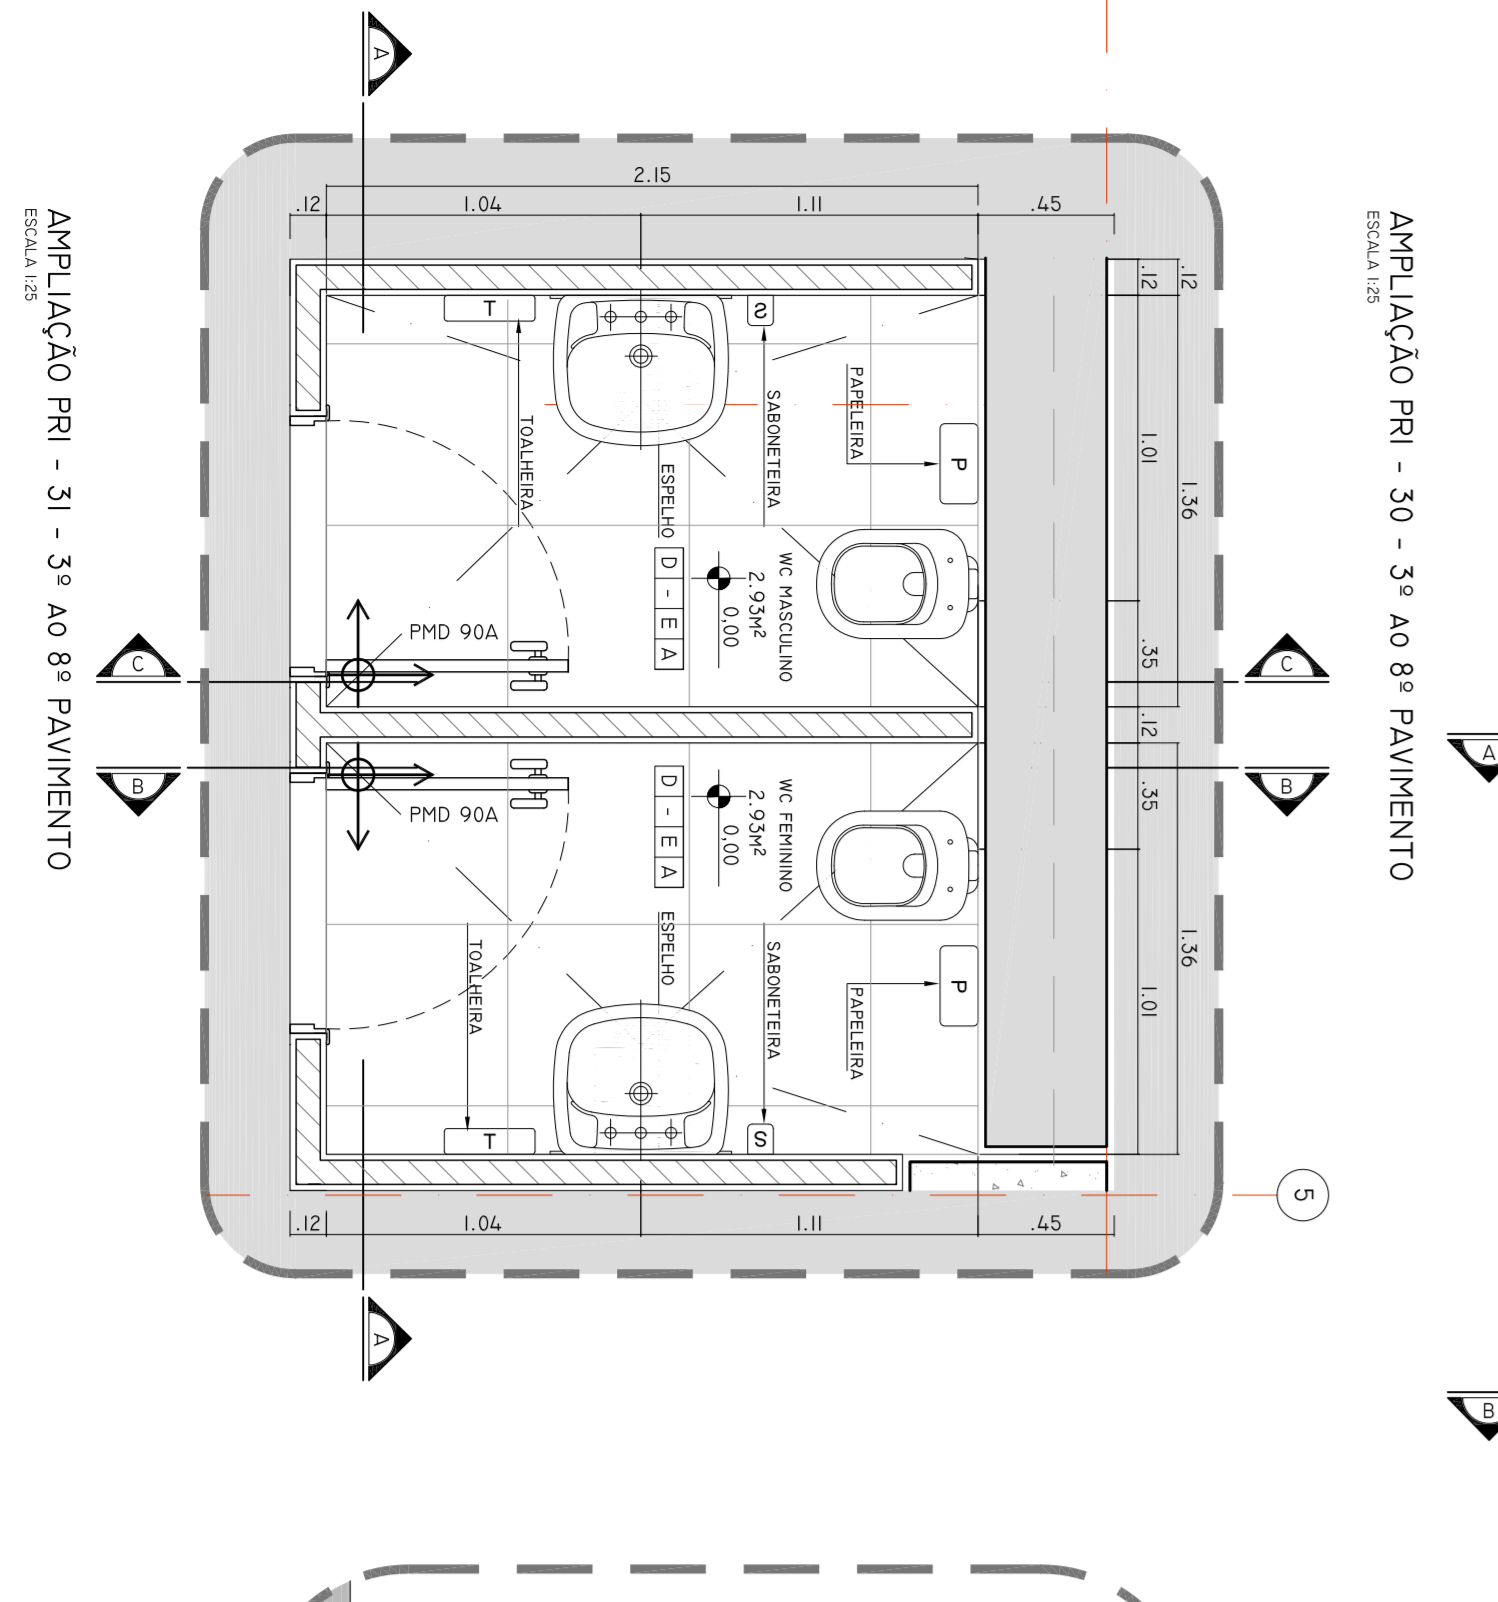

Project information including: SECRETARIA DE ESTADO DA SAÚDE - SUS/SP, INSTITUTO DE METEOROLOGIA EDUO RIBAS, PROJETO EXECUTIVO, and contact details for valdeci ferreira & arquitetos associados.