


REDE LUCY MONTORO


DETALHE MÓDULOS BALCÃO POSTO ENFERMAGEM

MÓDULO 01

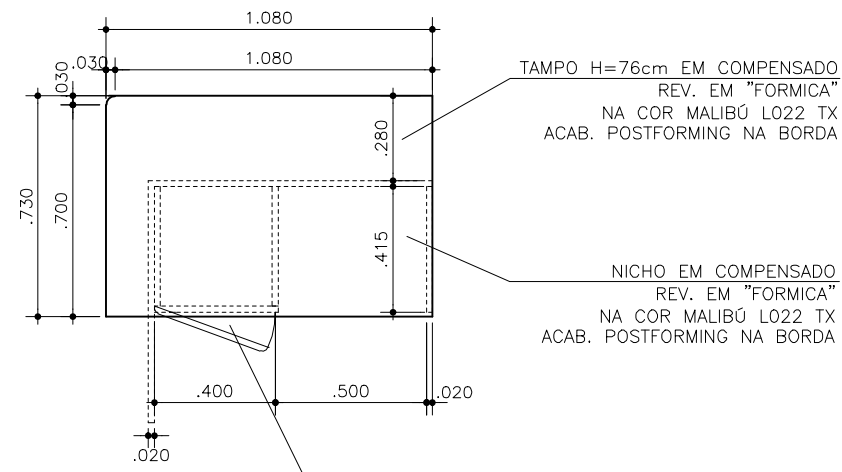


MODULO 01
PLANTA H=76CM

MÓDULO 02

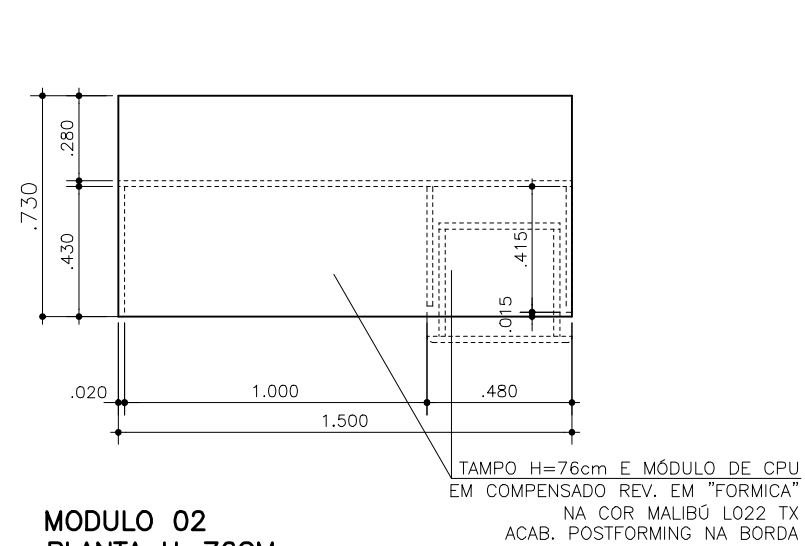


MODULO 02
PLANTA H=76CM


MÓDULO 03

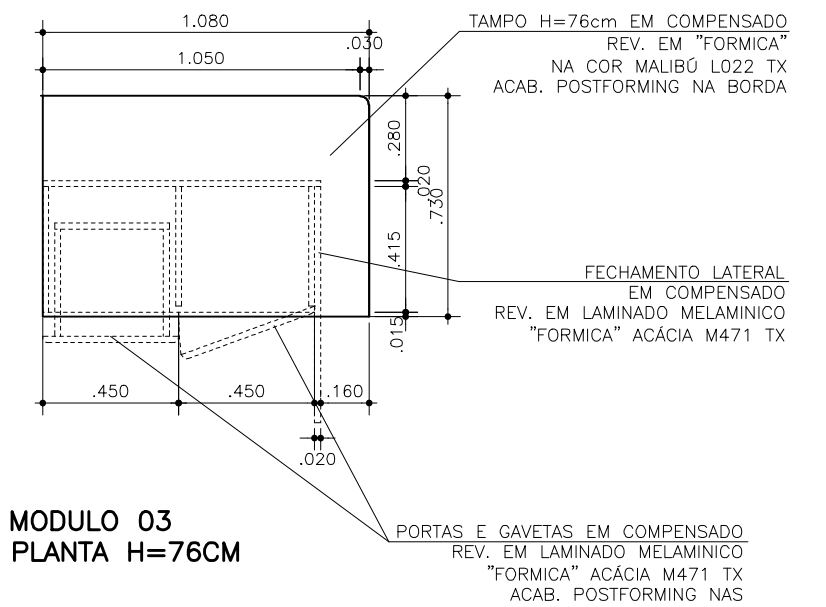


MODULO 03
PLANTA H=76CM

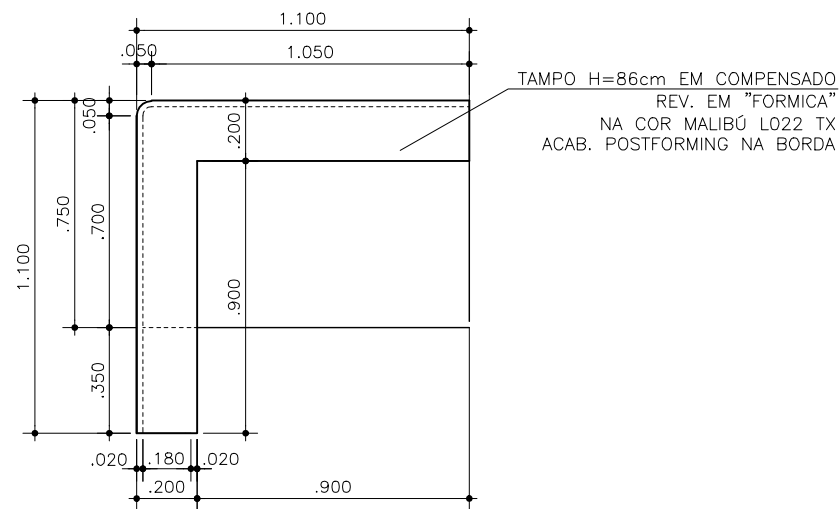

MODULO 01
PLANTA H=86CM

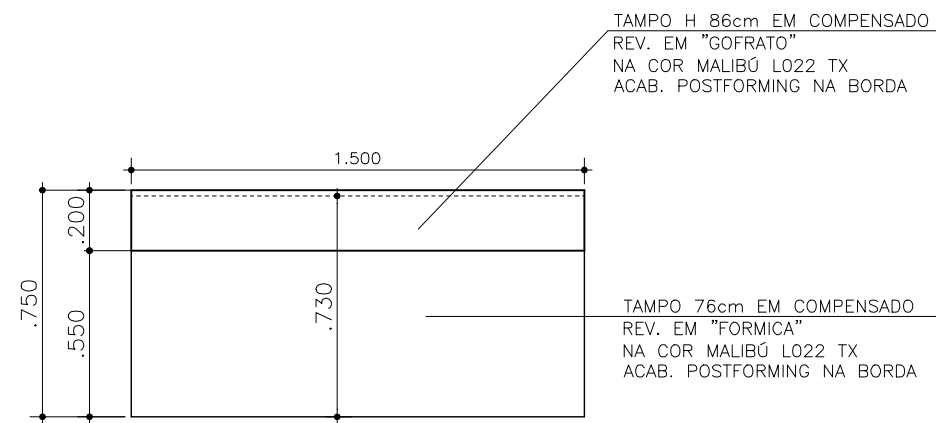

MODULO 02
PLANTA H=86CM

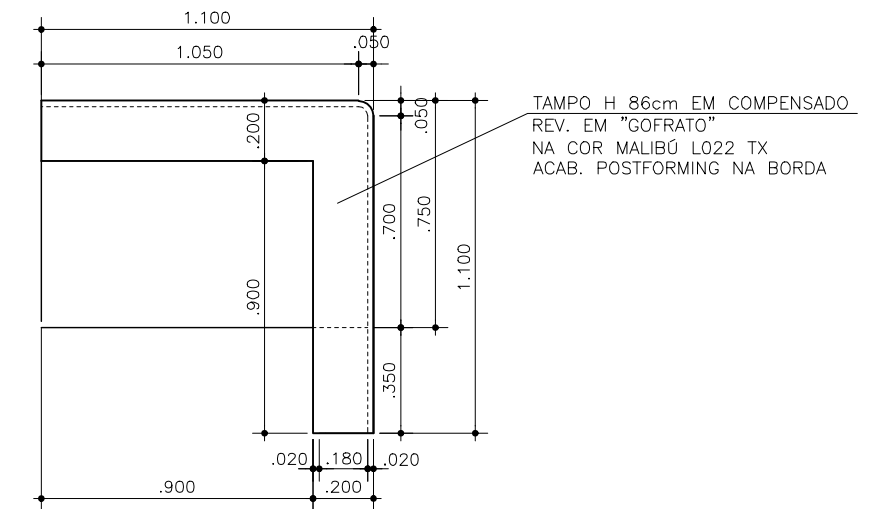

MODULO 03
PLANTA H=86CM

NOTA: EM CASO DE MONITOR LCD DIMINUIR MEDIDA INTERNA 5 CM.
DEIXANDO MEDIDA FINAL 70 CM.

DETALHE MÓDULOS BALCÃO POSTO ENFERMAGEM ESCALA 1:25